
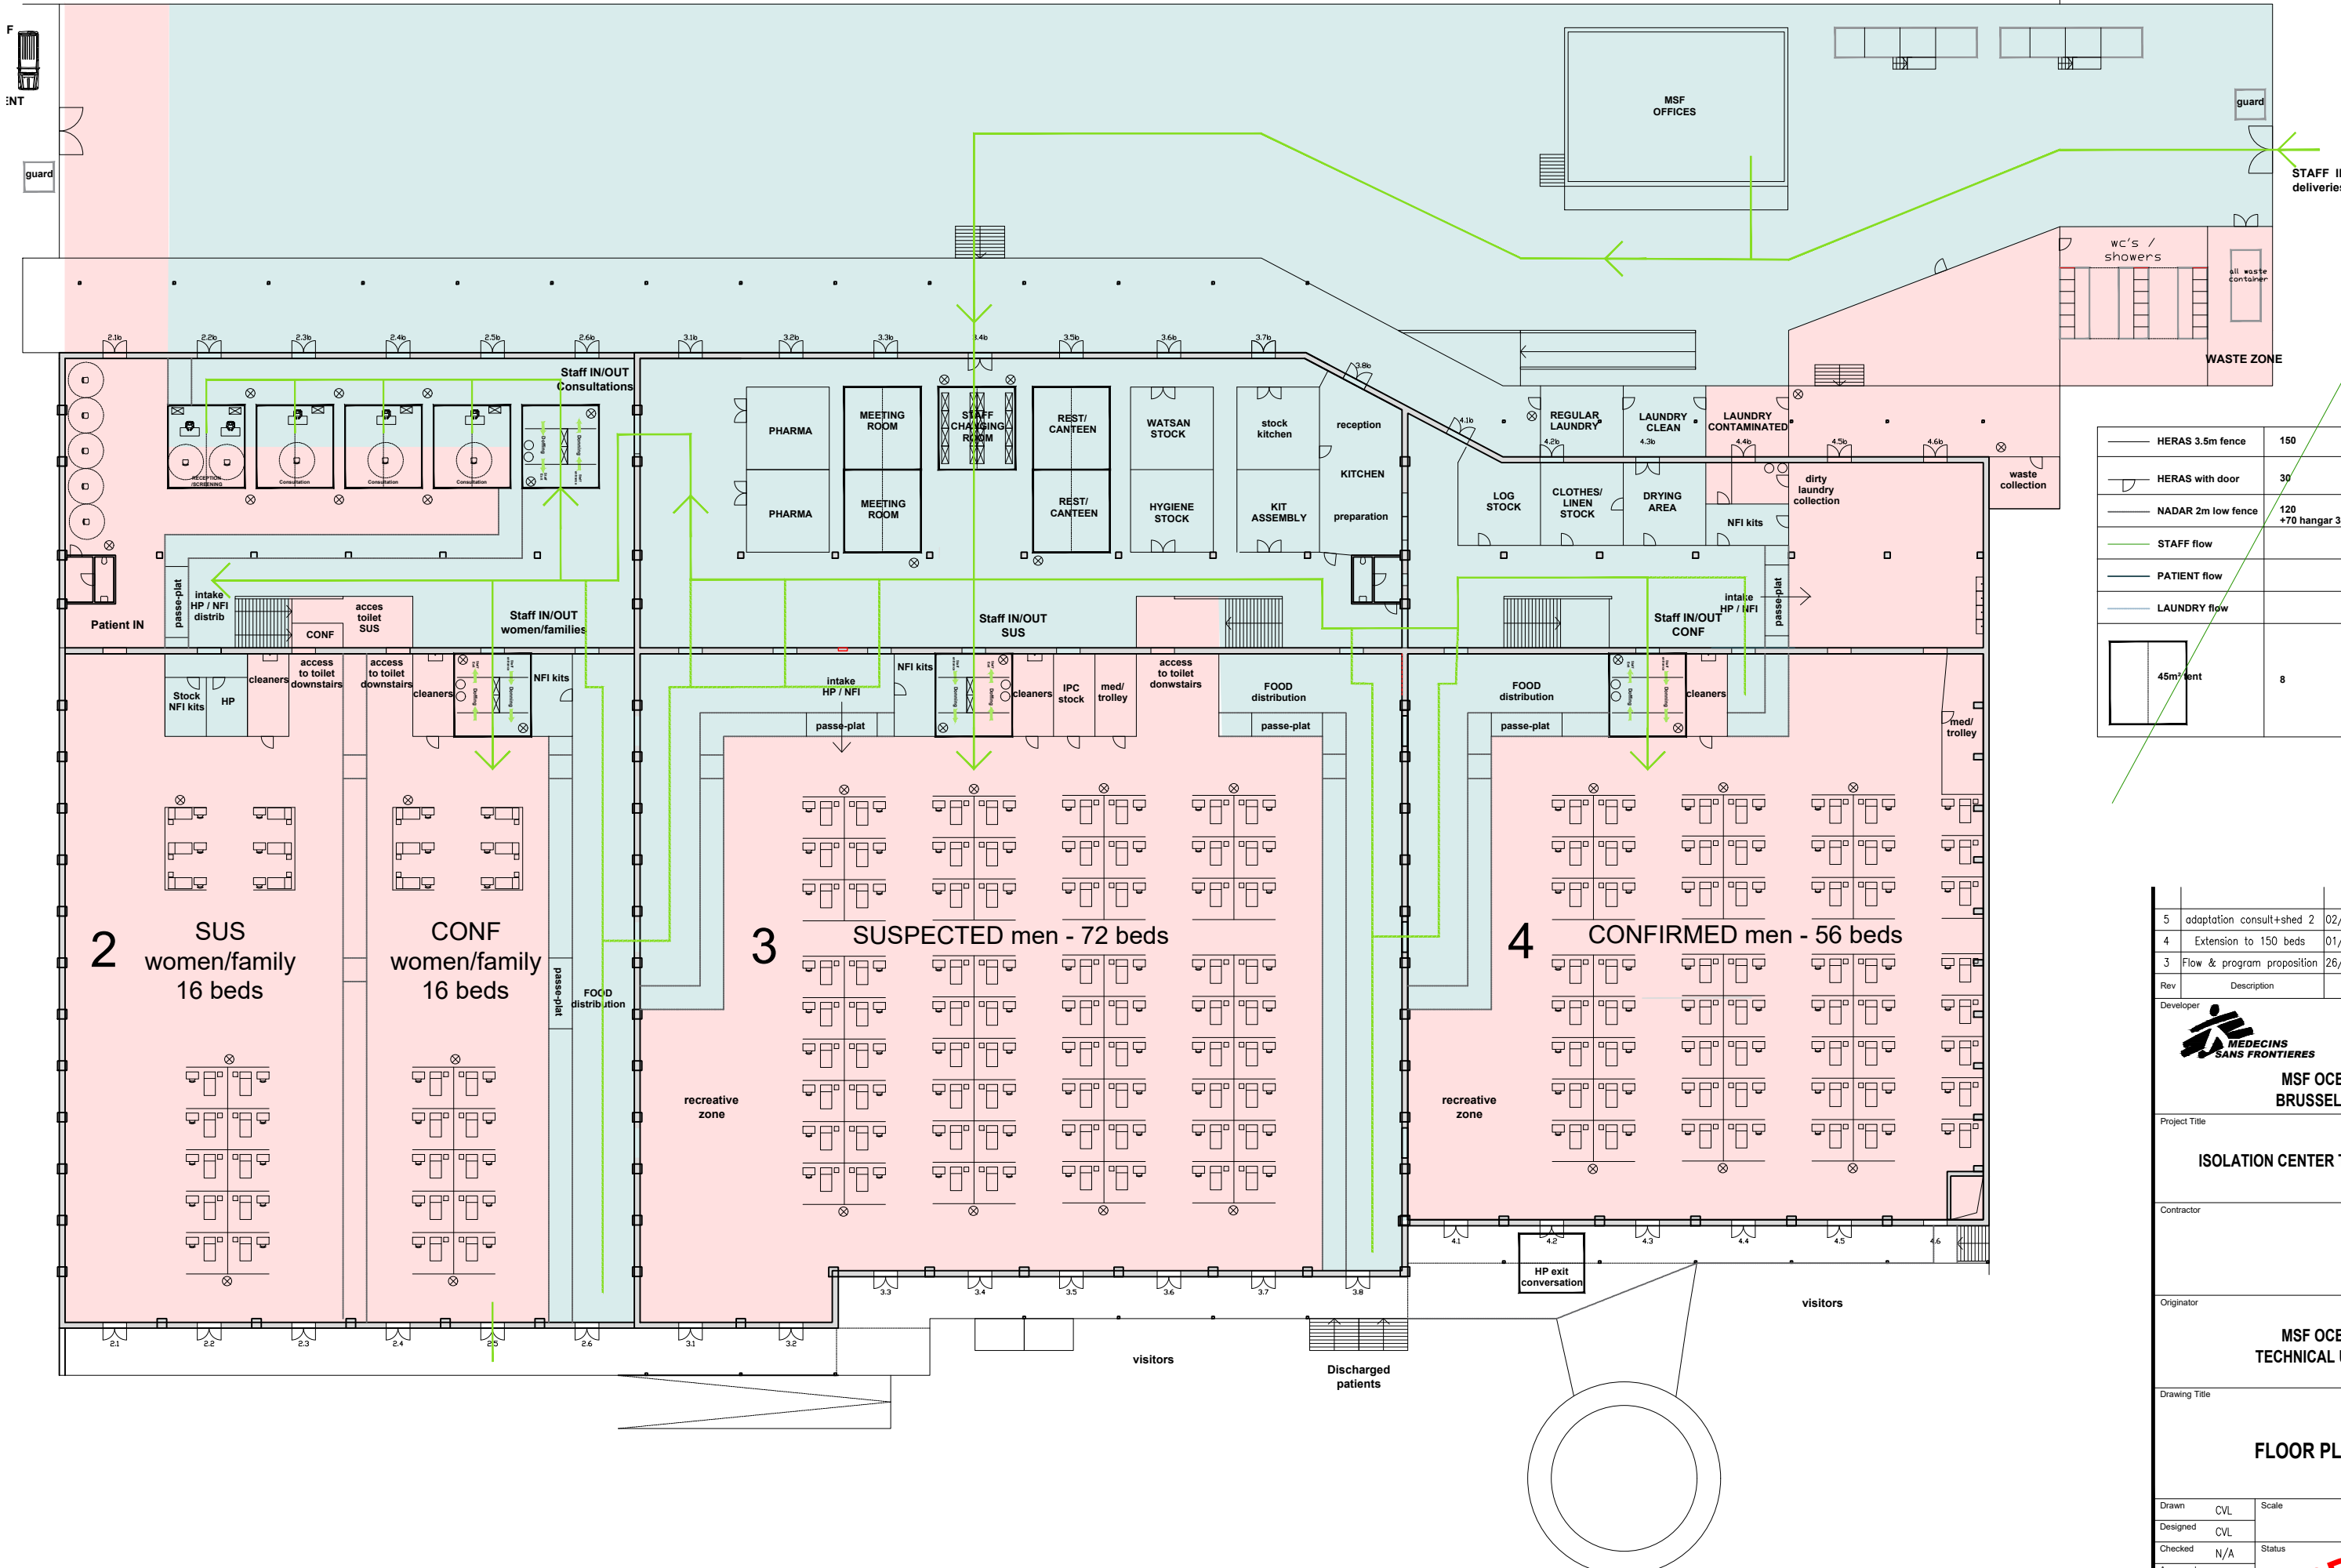


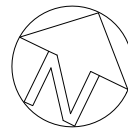

HERAS 3.5m fence	150
HERAS with door	30
NADAR 2m low fence	120 +70 hangar 3
STAFF flow	
PATIENT flow	
LAUNDRY flow	
45m ² tent	8

5	adaptation consult+shed 2	02/04/20	cvi	N/A	N/A
4	Extension to 150 beds	01/04/20	cvi	N/A	N/A
3	Flow & program proposition	26/03/20	cvi	N/A	N/A
Rev	Description	Date	Dgn	Chk	App

Developer MSF OCB BRUSSELS					
Project Title ISOLATION CENTER TOUR&TAXIS					
Contractor					
Originator MSF OCB TECHNICAL UNIT					
Drawing Title FLOOR PLAN					
Drawn	CVL	Scale	N.T.S.		
Designed	CVL	Status			
Checked	N/A				
Approved	N/A				
Drawing No.		Rev			
COV-TT-WD001		4			

DRAFT